
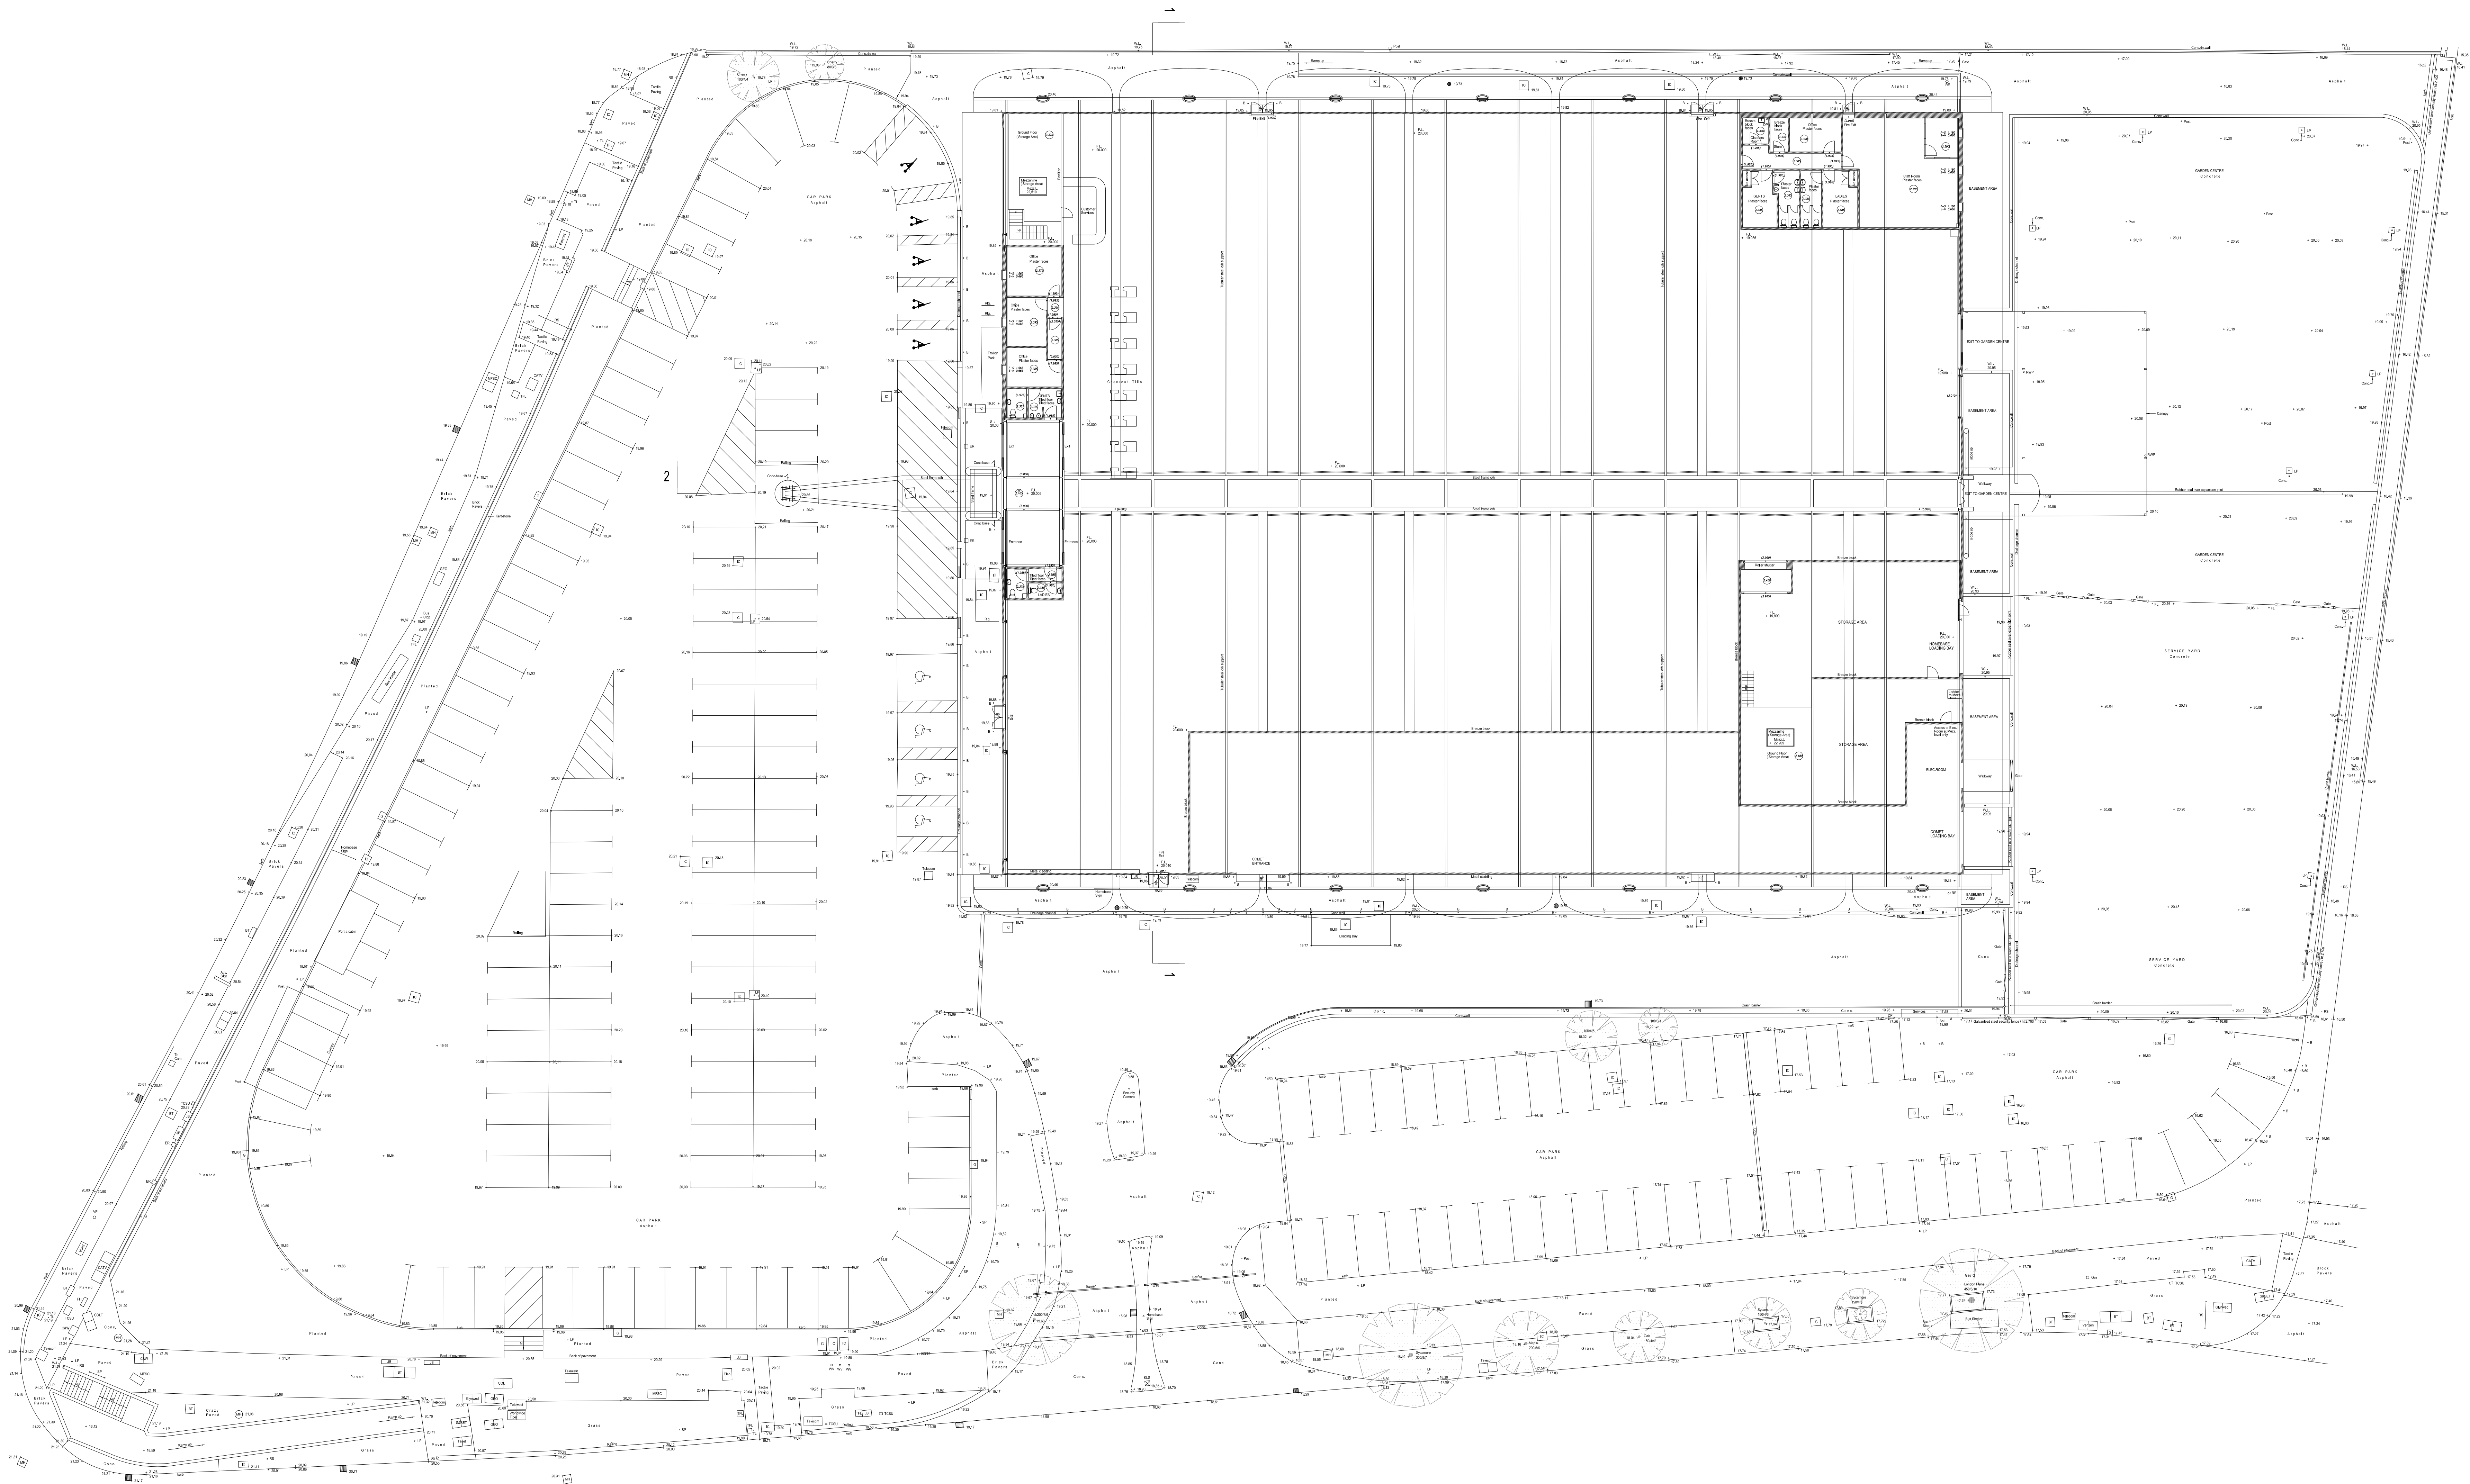


General Notes
DO NOT SCALE. All dimensions must be checked on site, errors are to be rectified.
All illustrated material is subject to copyright. Unless otherwise agreed in writing, all rights to use this document are subject to payment of all Architect's charges. This document may only be used for the specific purpose and period for which it has been created and delivered, as noted in writing by the Architect. This document may not be otherwise used or copied. Any unauthorised use of this document is at the user's sole risk and without limiting the Architect's rights the user releases and indemnifies the Architect from and against all loss so arising.
Contractors must ensure that cross referenced drawings and specifications noted on these drawings are checked on a regular basis to ensure that the latest revisions are used.

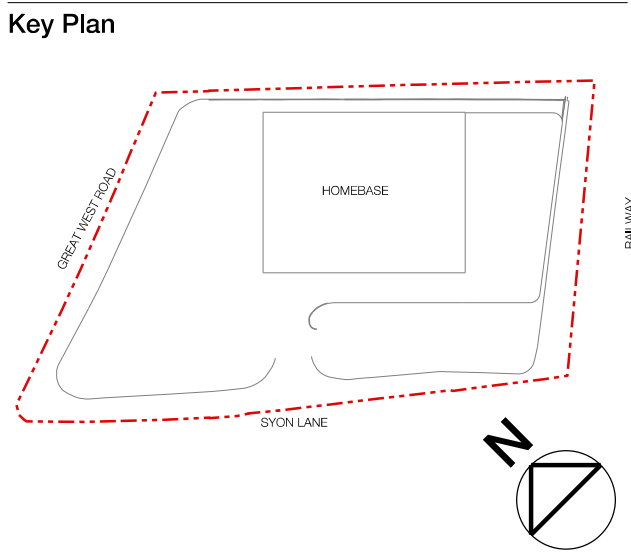

Client
St. Edward
Chelsea Bridge Wharf
385 Queensway Road
London SW11 8PE
020 7725 2000

Architect
Patel Taylor
43 Rawstone Street
London EC1V 7ND
020 7278 2323

Scale 1:200 @ A0
0 1m 2m 3m 4m 5m 10m 15m

Issue Record By Chk Date

P02 Planning Issue	MA	AC	21.08.2020
P01 Planning Issue	MA	AC	28.07.2020

Title
Existing
Ground Floor Plan

Project
Homebase Site, Syon Lane

Scale
1:200 @ A0

Status
For Planning

Drawing Number
579-PTA-ZZ-00-DR-A-0105

Revision
P02

Patel Taylor
43 Rawstone Street
London EC1V 7ND
T +44 (0)20 7278 2323
www.pateltaylor.co.uk